



řez C1-C1, m - 1:300

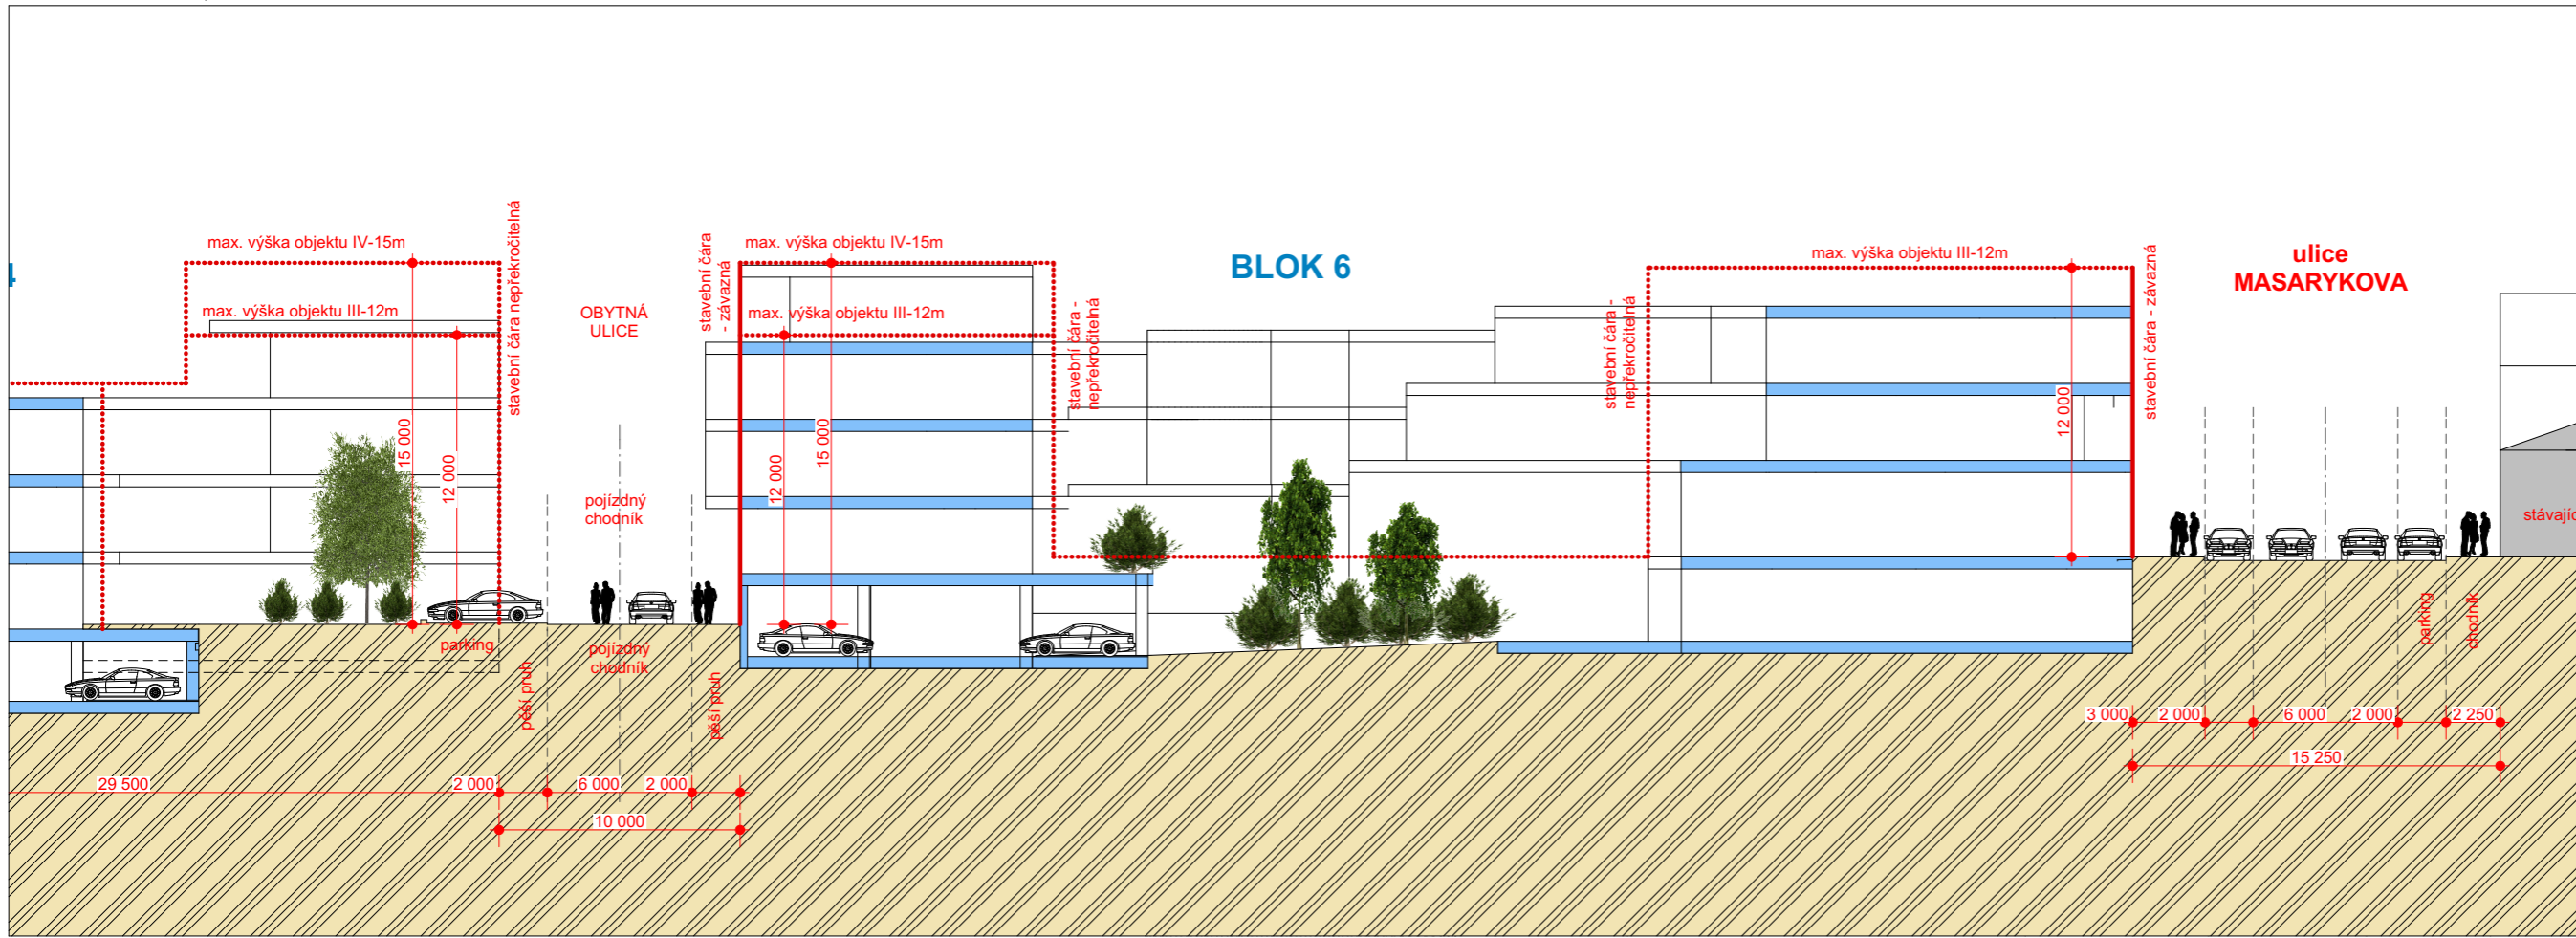

řez C2-C2, m - 1:300

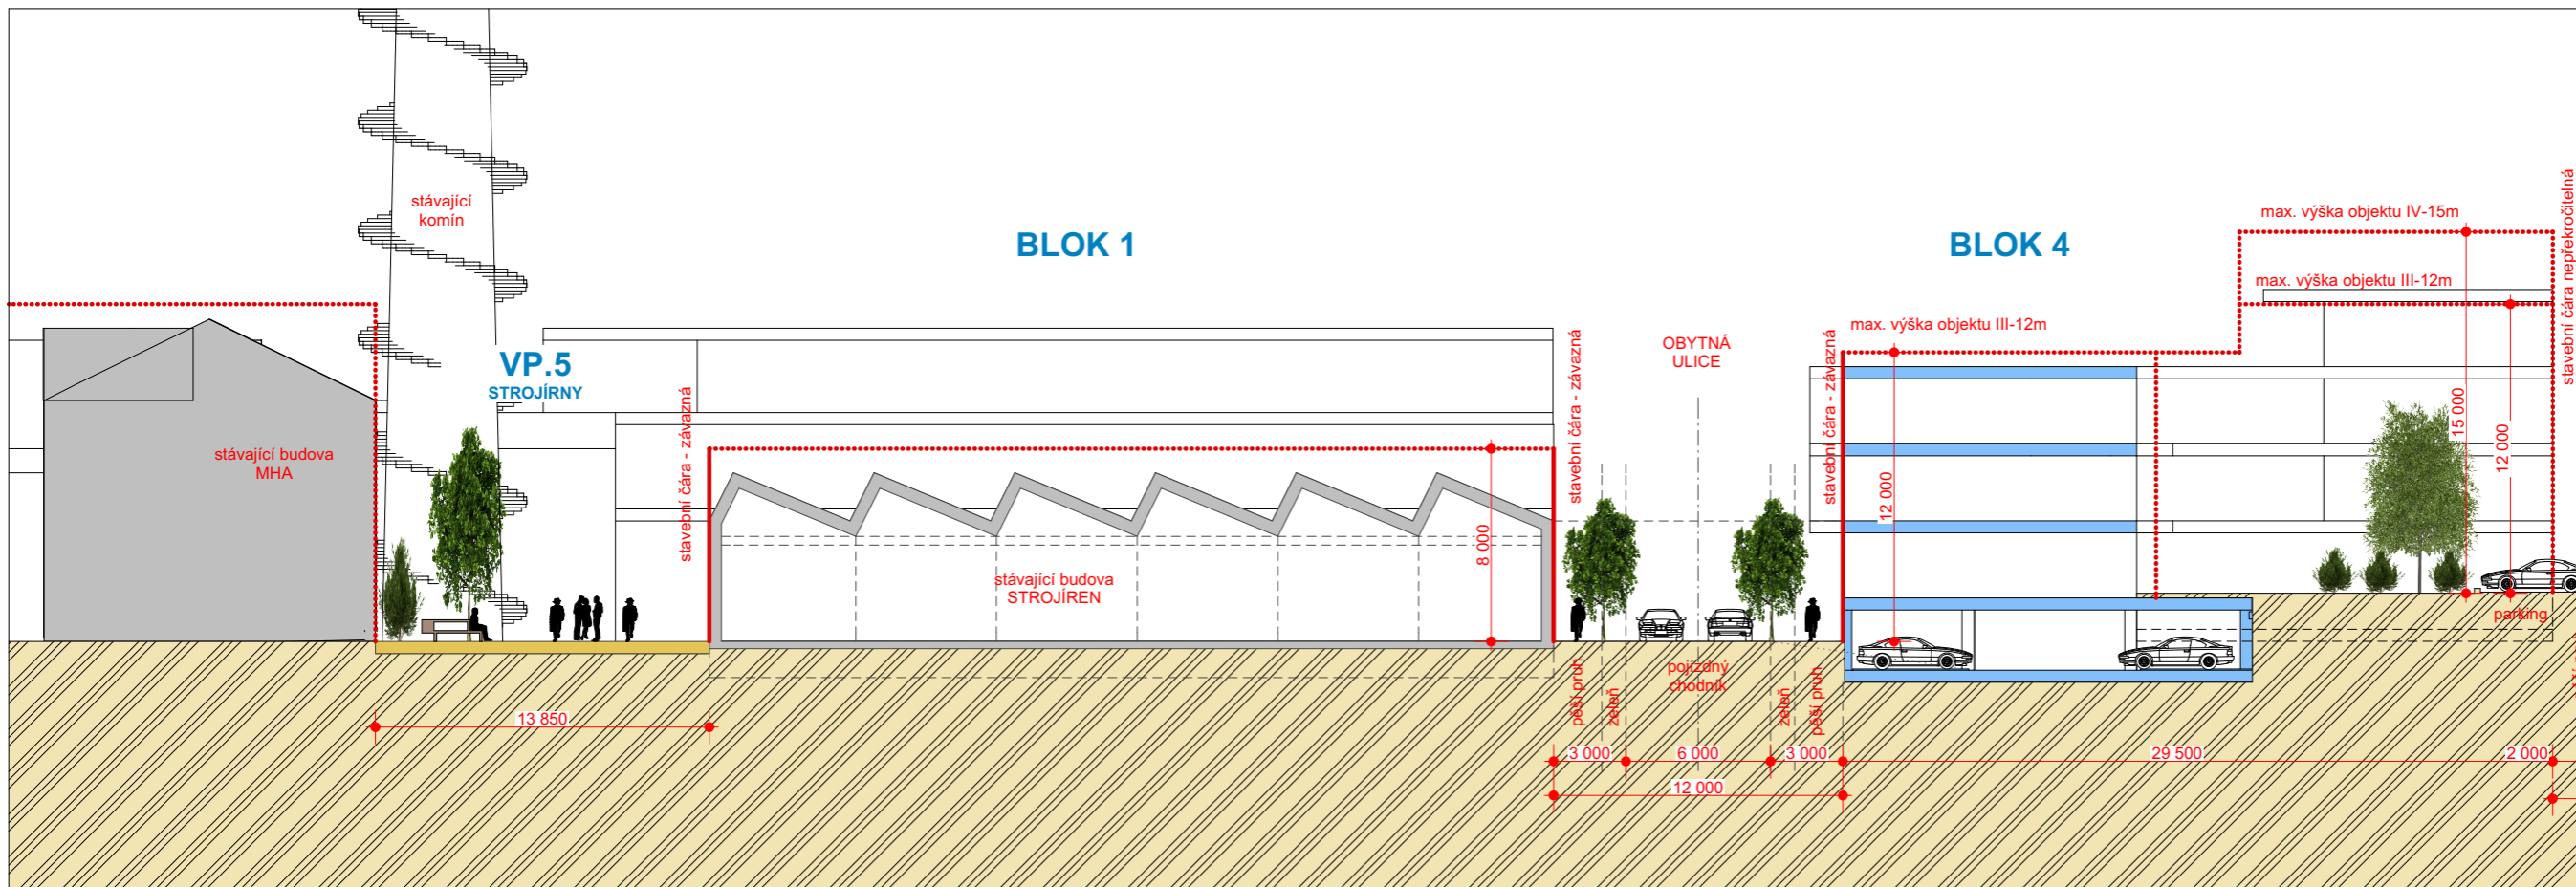

LEGENDA:

